


Projekt: Engihuis Valendas
Bauherrschaft: Stiftung Valendas Impuls
Architekt: Gion A. Caminada, Arch. BSA/SIA, 7149 Vrin-Cons
T 081 931 17 66 / F 081 936 82 73, infocaminada@bluwein.ch

Grundriss EG 1:100

Plan A3, 18. November 2012

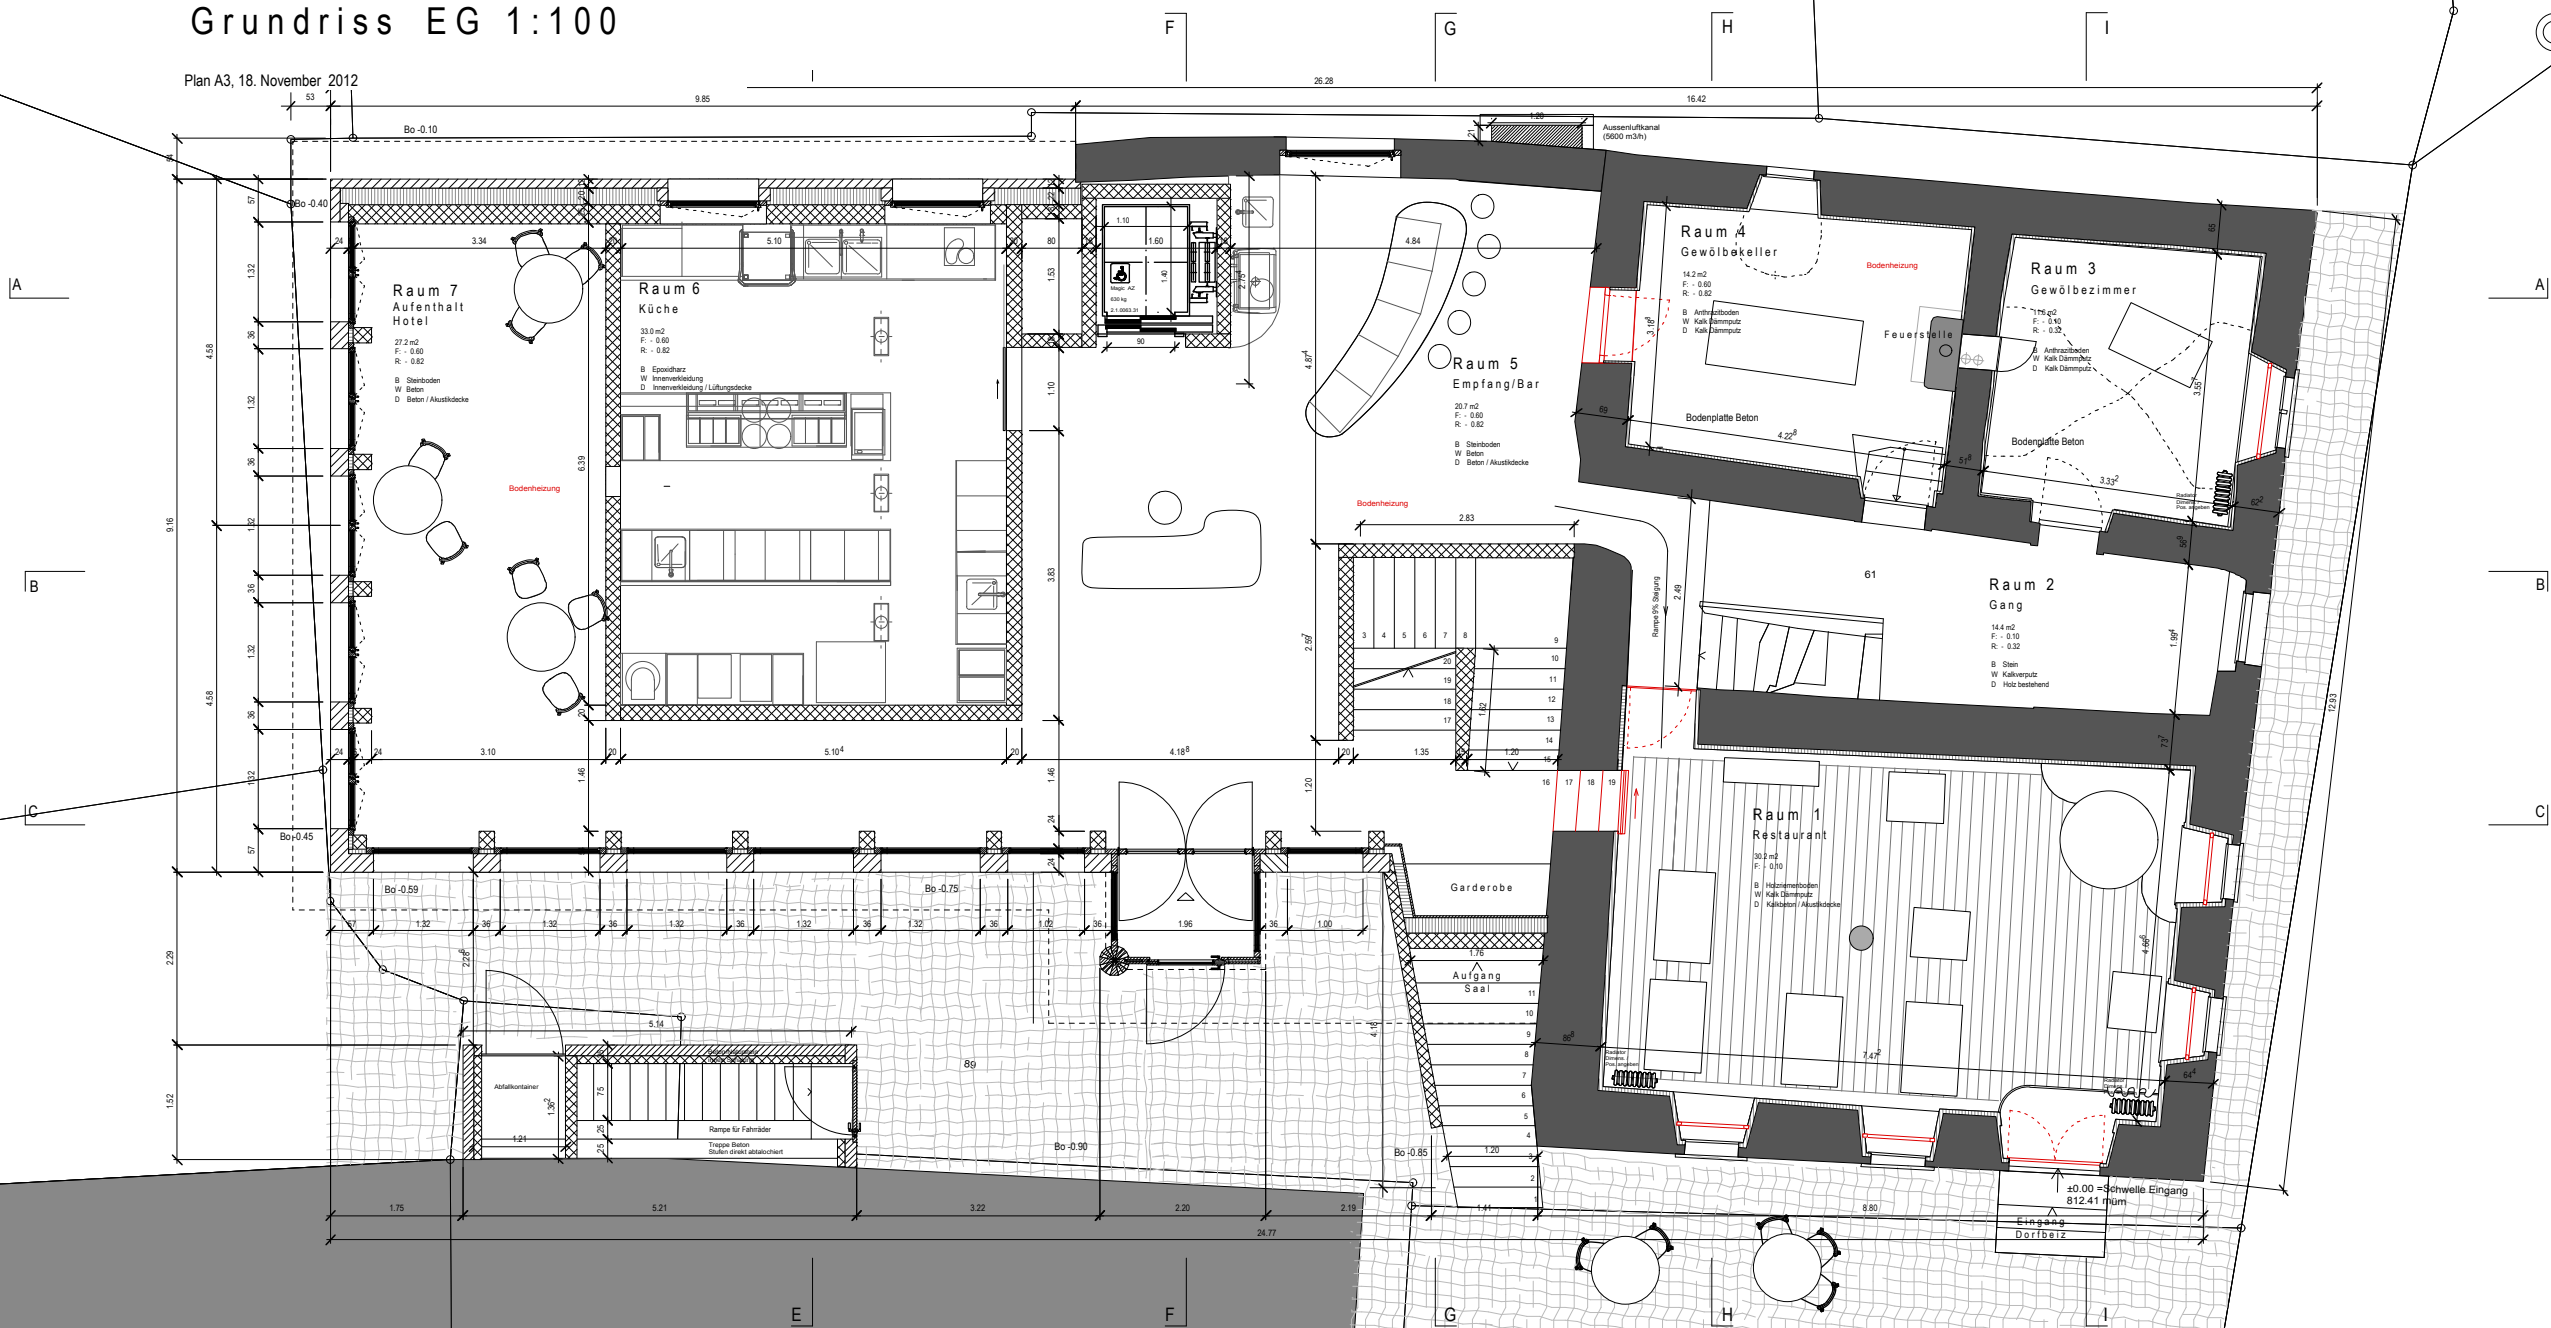

Grundriss EG 1:100