

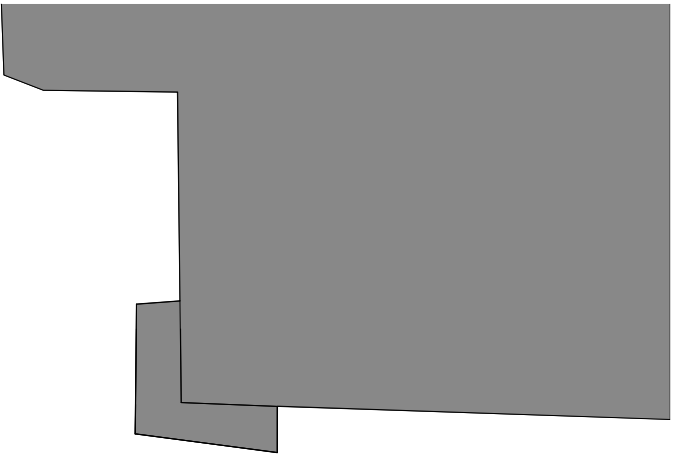



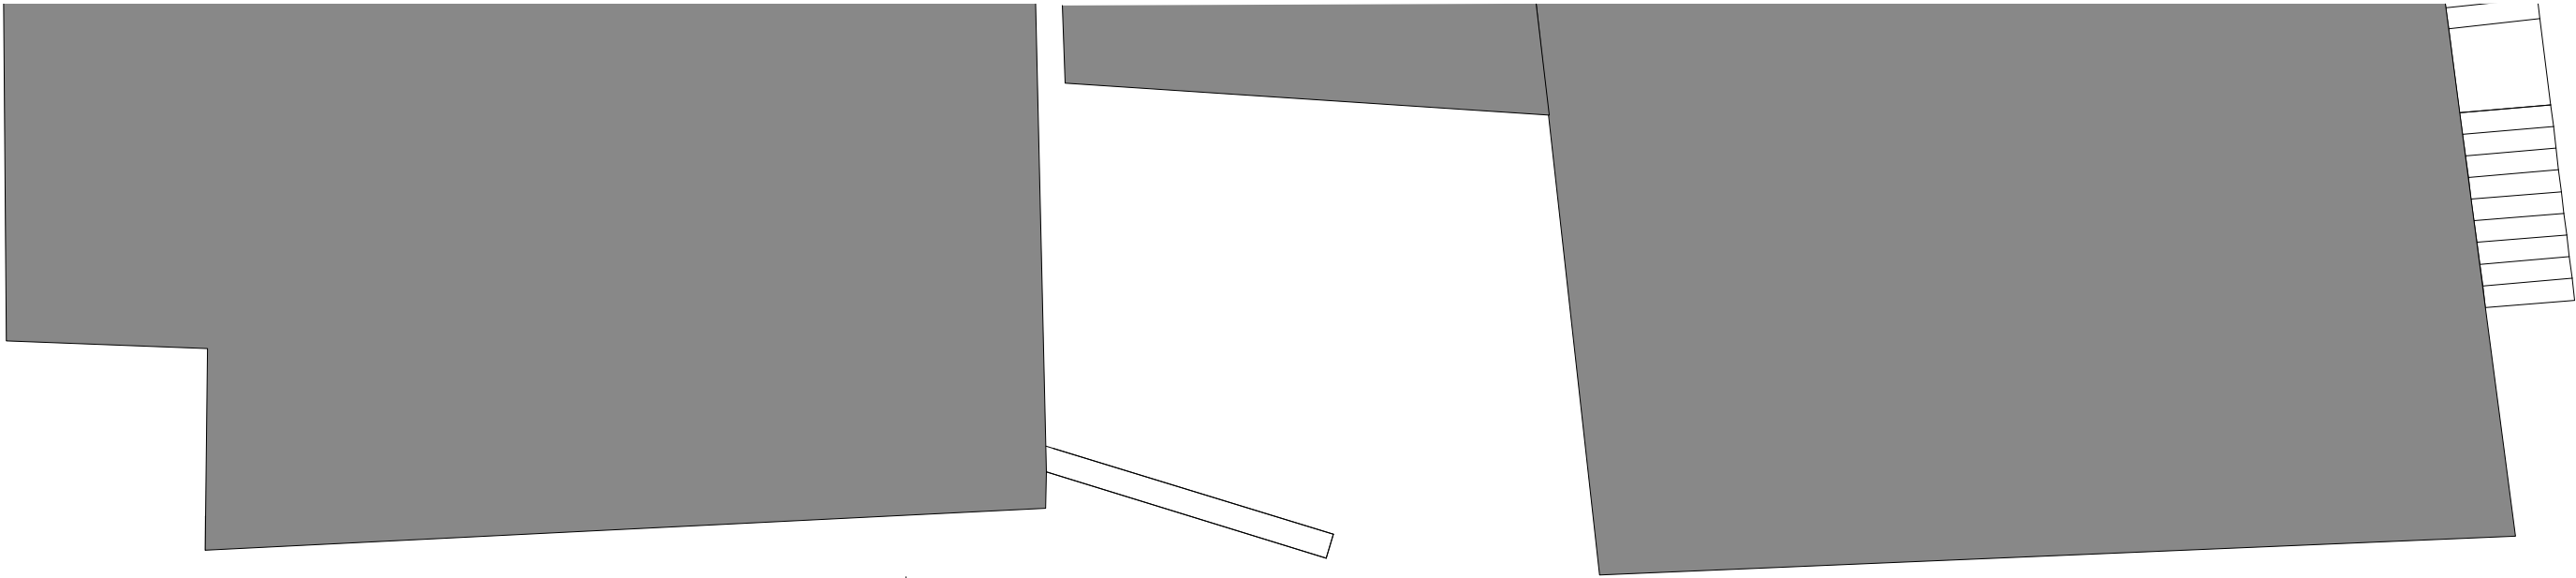


A
B
C

E
F
G
H
I

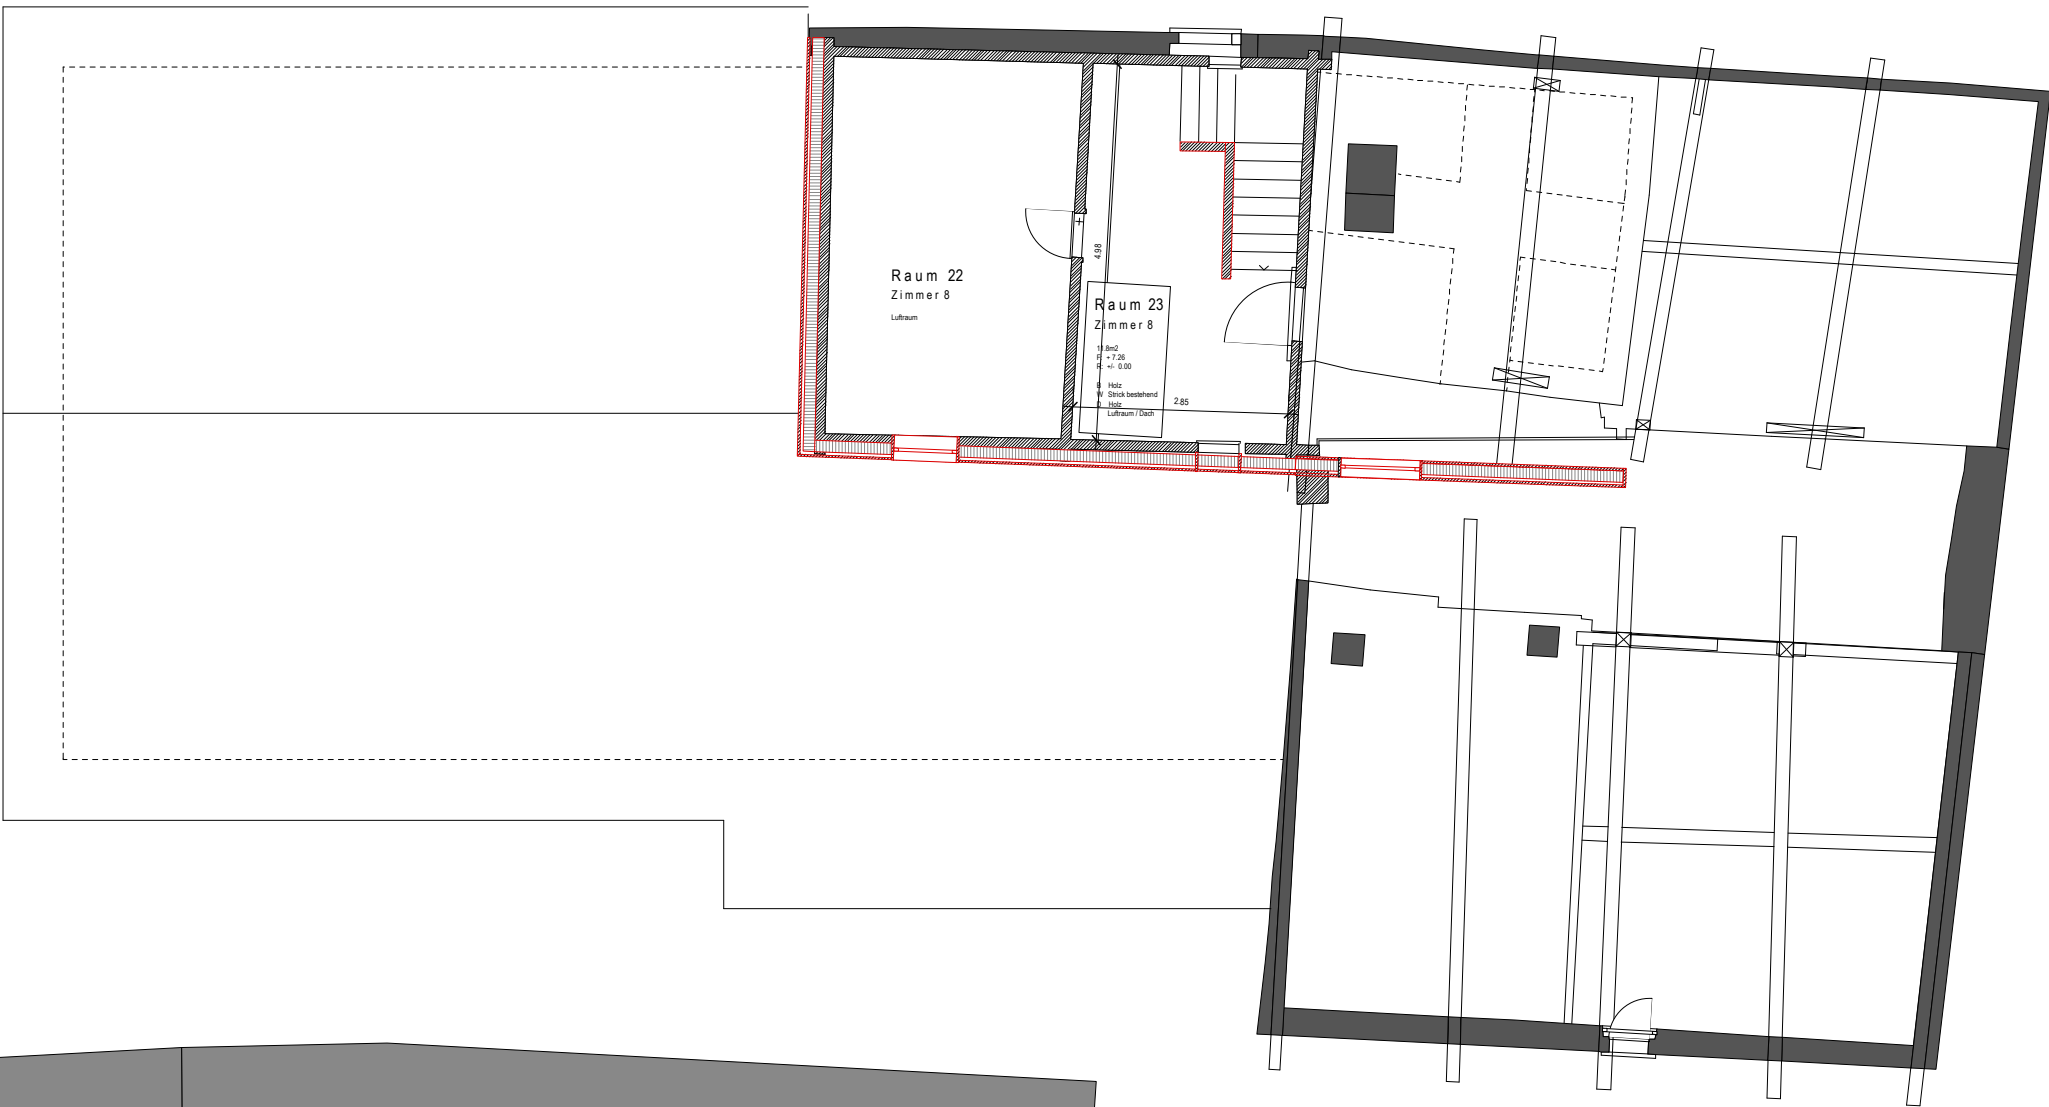

A
B
C

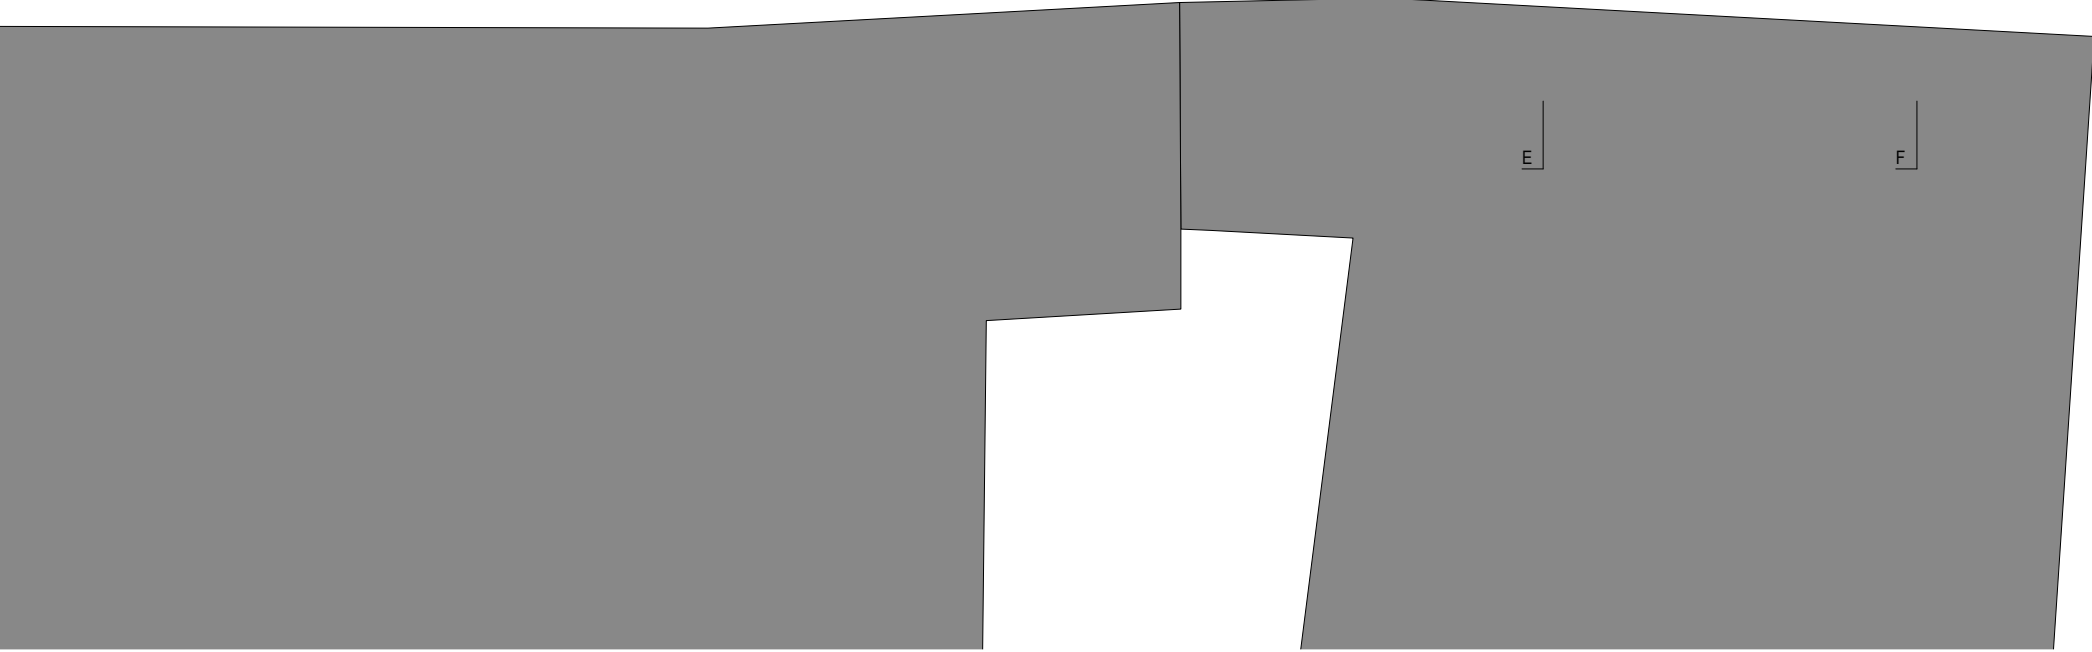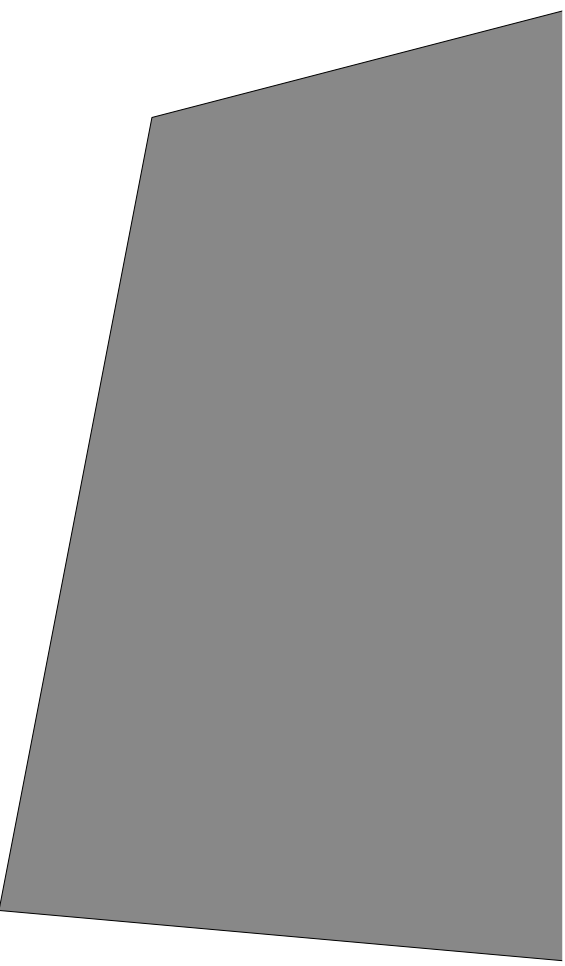

G
H
I

Grundriss DG 1:100

Bezugspunkt B

